


**GROUND FLOOR PLAN**  
 3B/5P TH  
 46.717sqm (500sqft)



**Cottage M4(2)**  
 Mid Terrace Unit

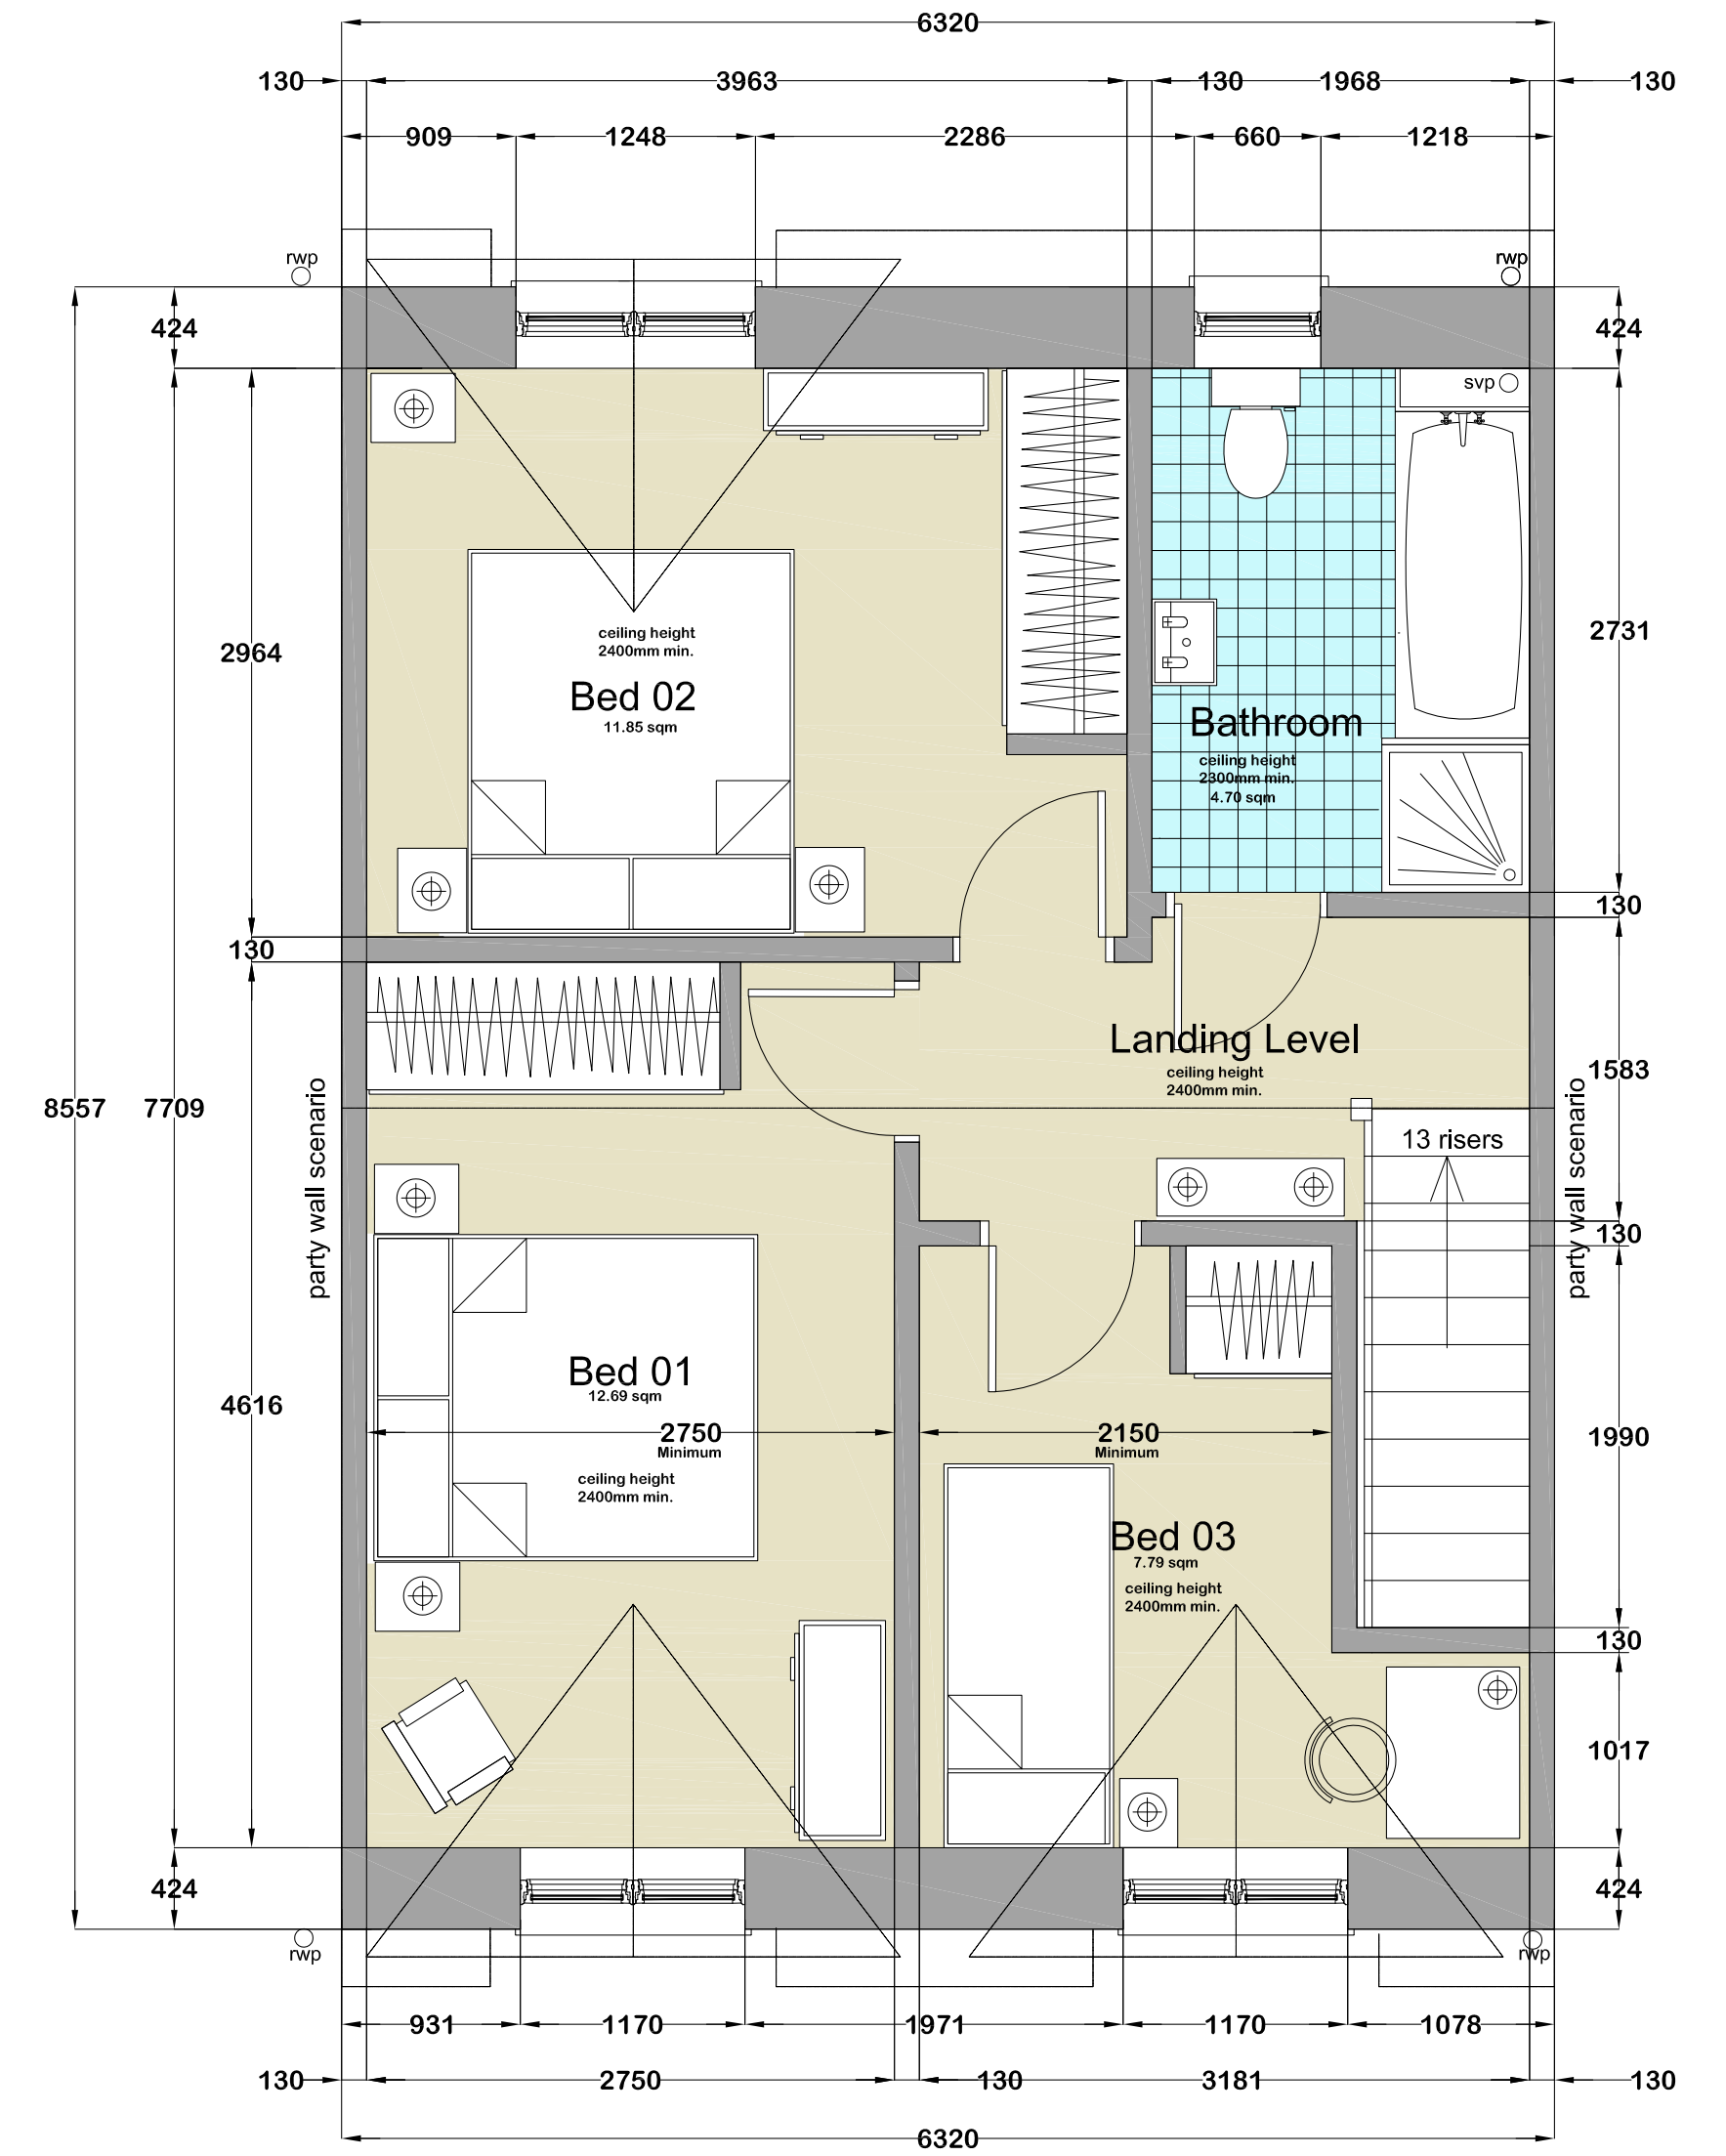

**FIRST FLOOR PLAN**  
 3B/5P TH  
 46.717sqm (500sqft)